


STATO DI FATTO - Pianta Piano Terra


scala 1:200

-  SOLO SRRAR
-  PARTI COMUNI CON CAS

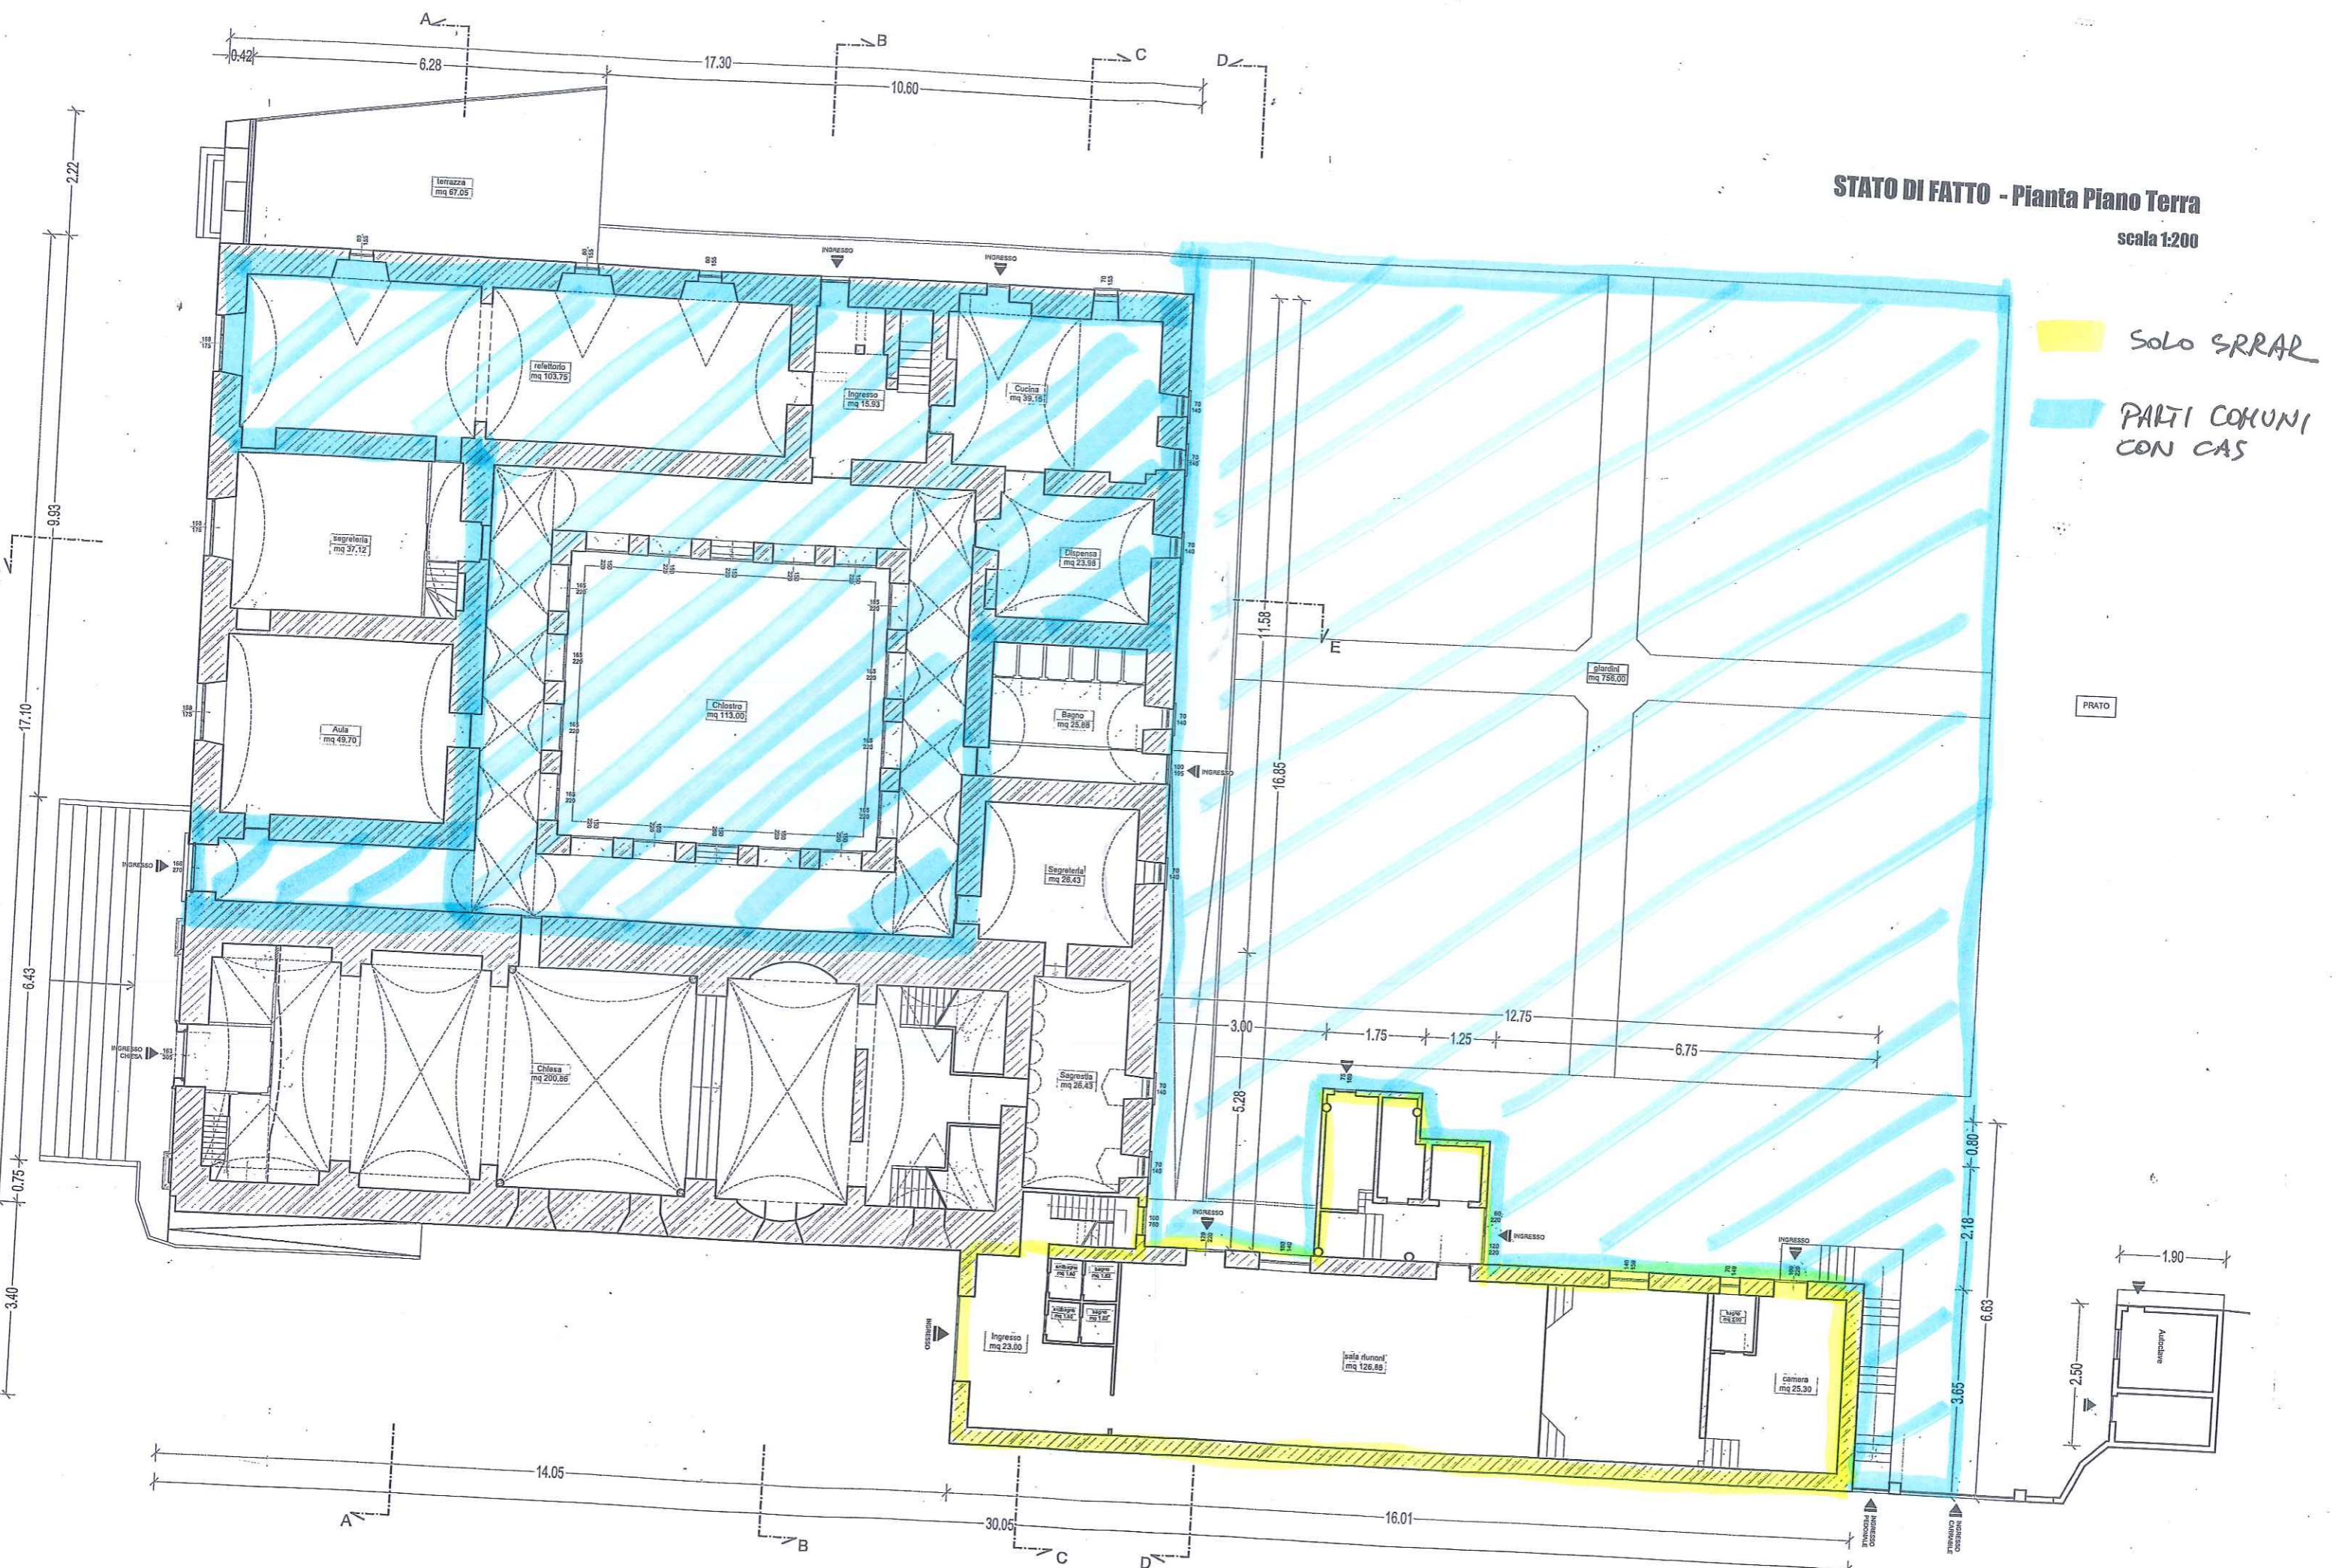

Pianta Piano Primo

STATO DI FATTO - Pianta Piano Primo  
scala 1:200

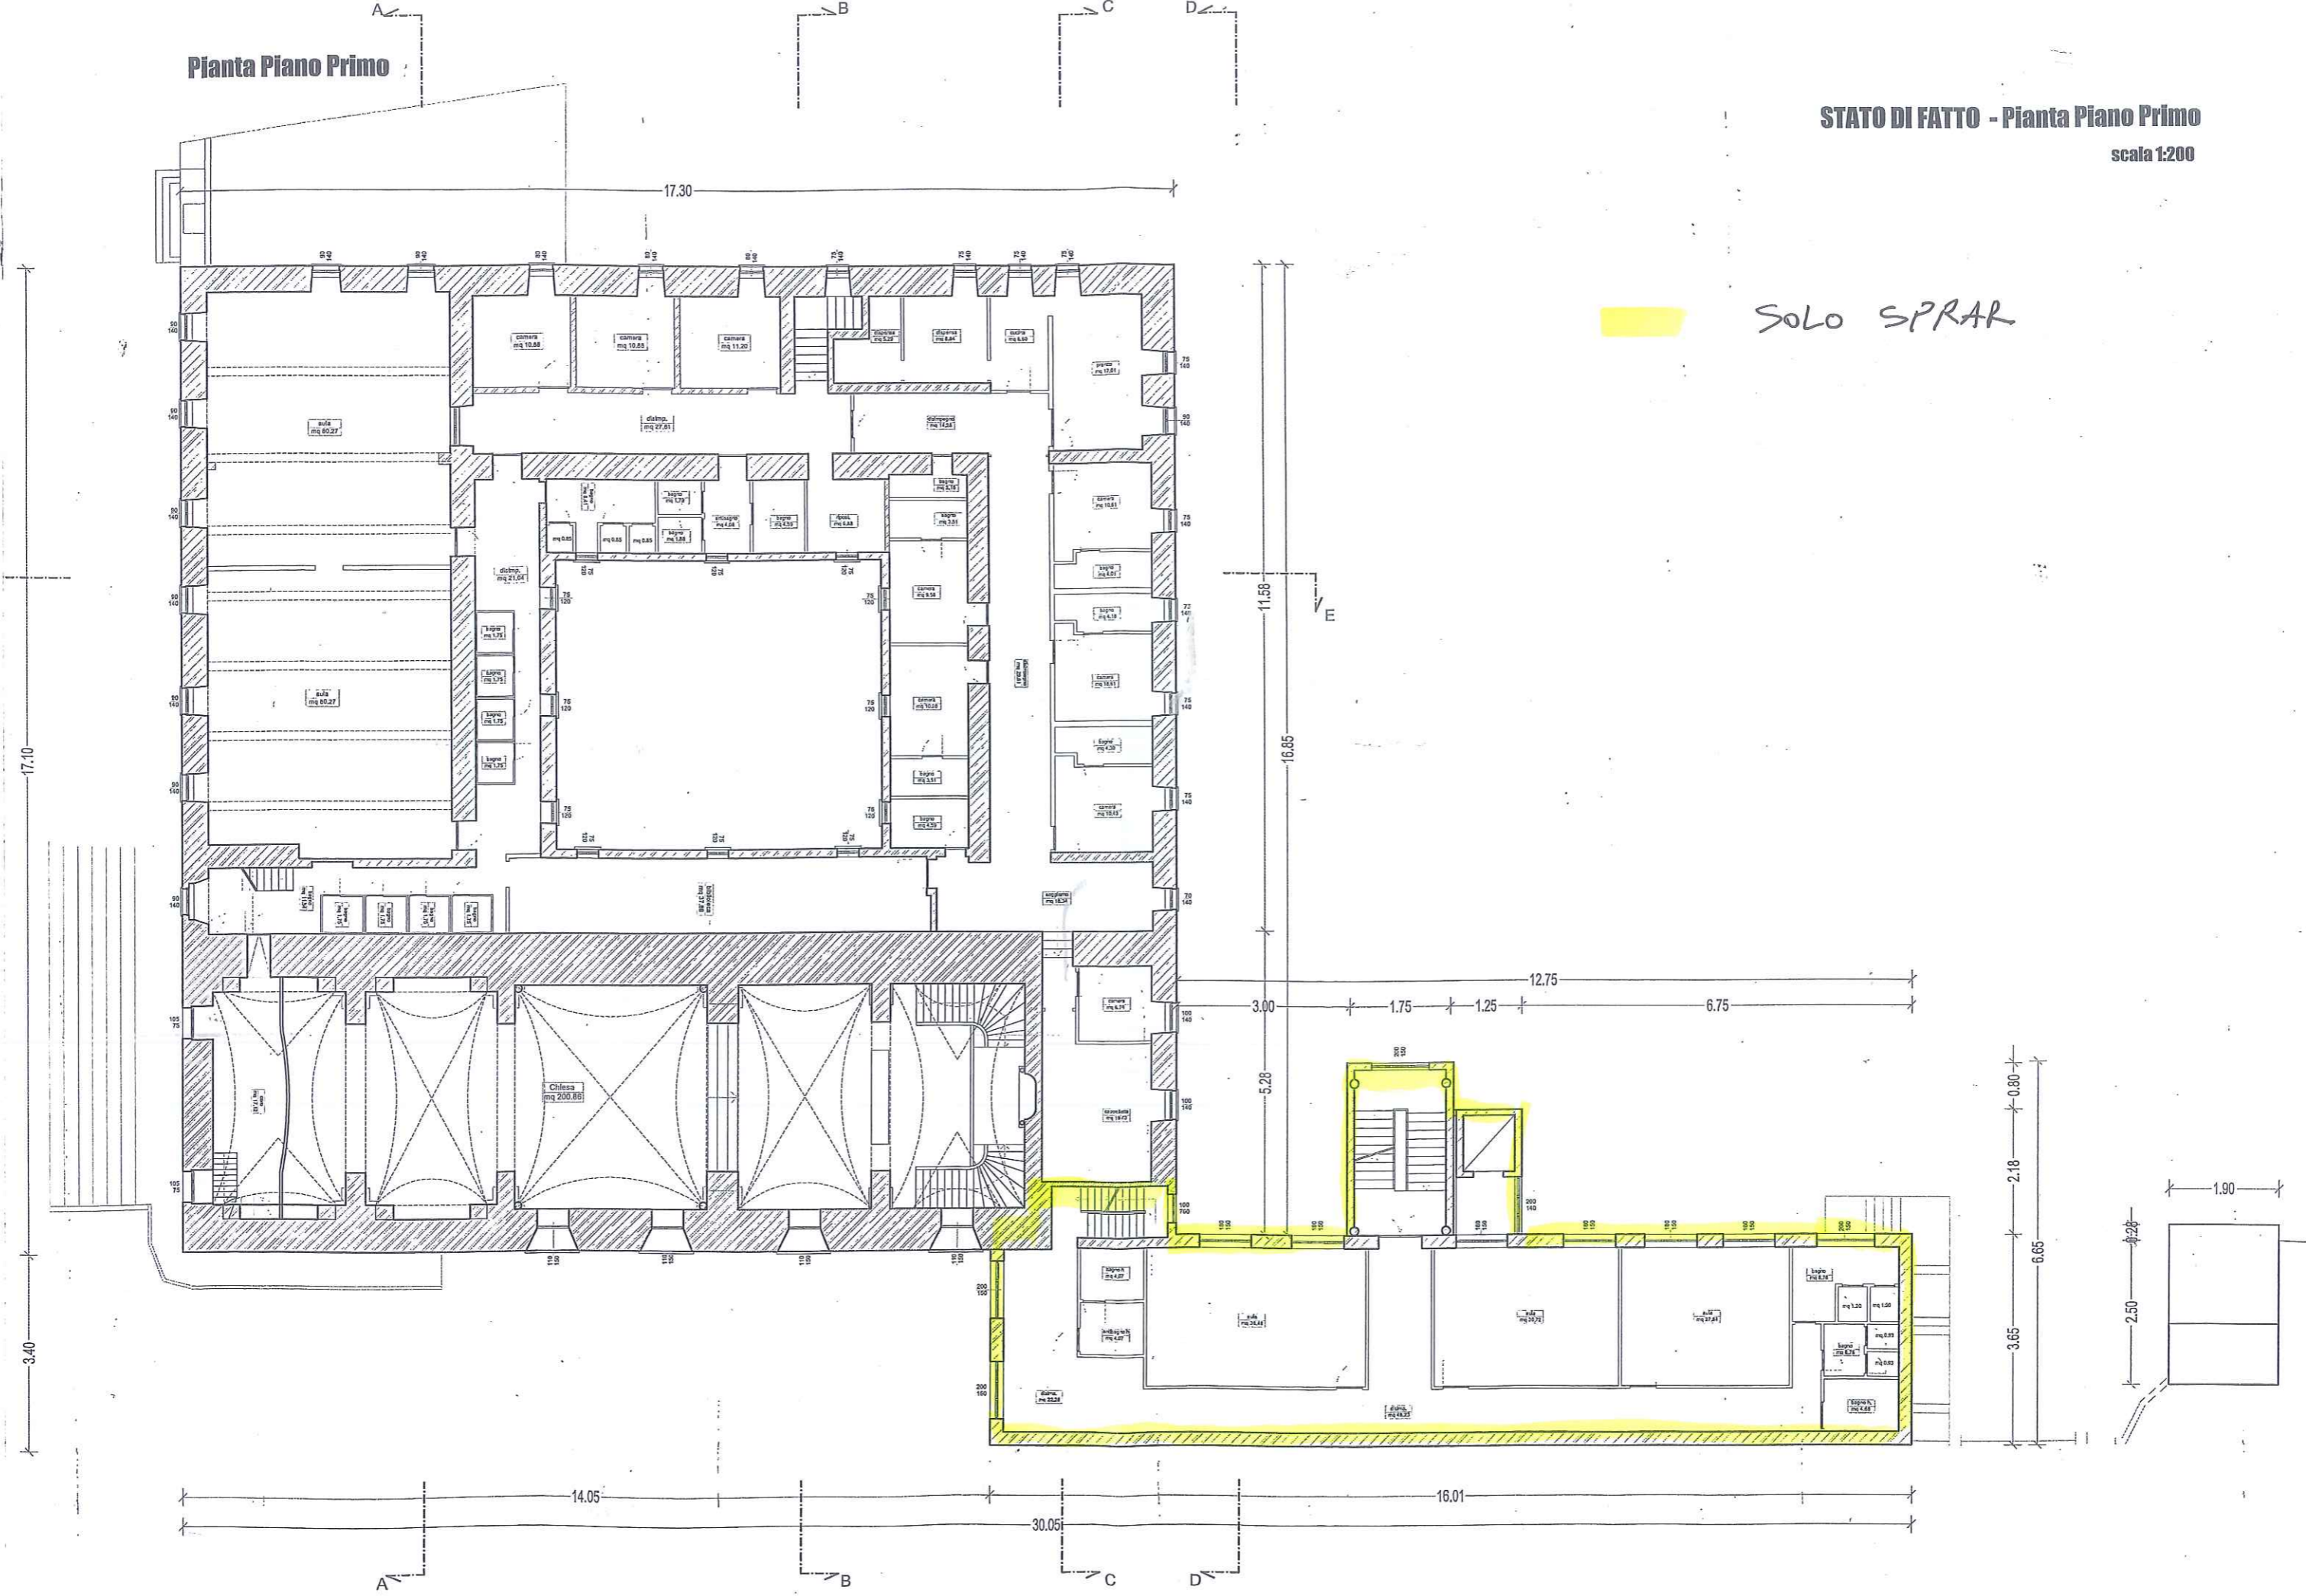

SOLO SPRAR

17.30  
17.10  
3.40  
14.05  
30.05  
16.01  
11.58  
16.65  
5.28  
12.75  
6.75  
3.00  
1.75  
1.25  
6.65  
2.18  
0.80  
1.90  
2.50  
11.58  
16.65  
5.28  
12.75  
6.75  
3.00  
1.75  
1.25  
6.65  
2.18  
0.80  
1.90  
2.50